

21817

21817 2/3-2



IN. TILL BYGNINGSNÄNDET

20 OKT. 1936

BEVARAS

3 mars 37
Sveinbjörnsson

A:17

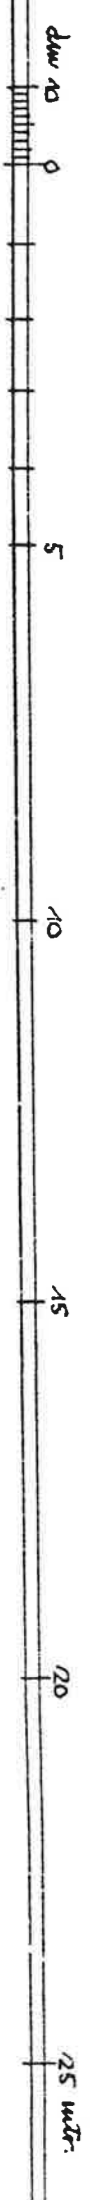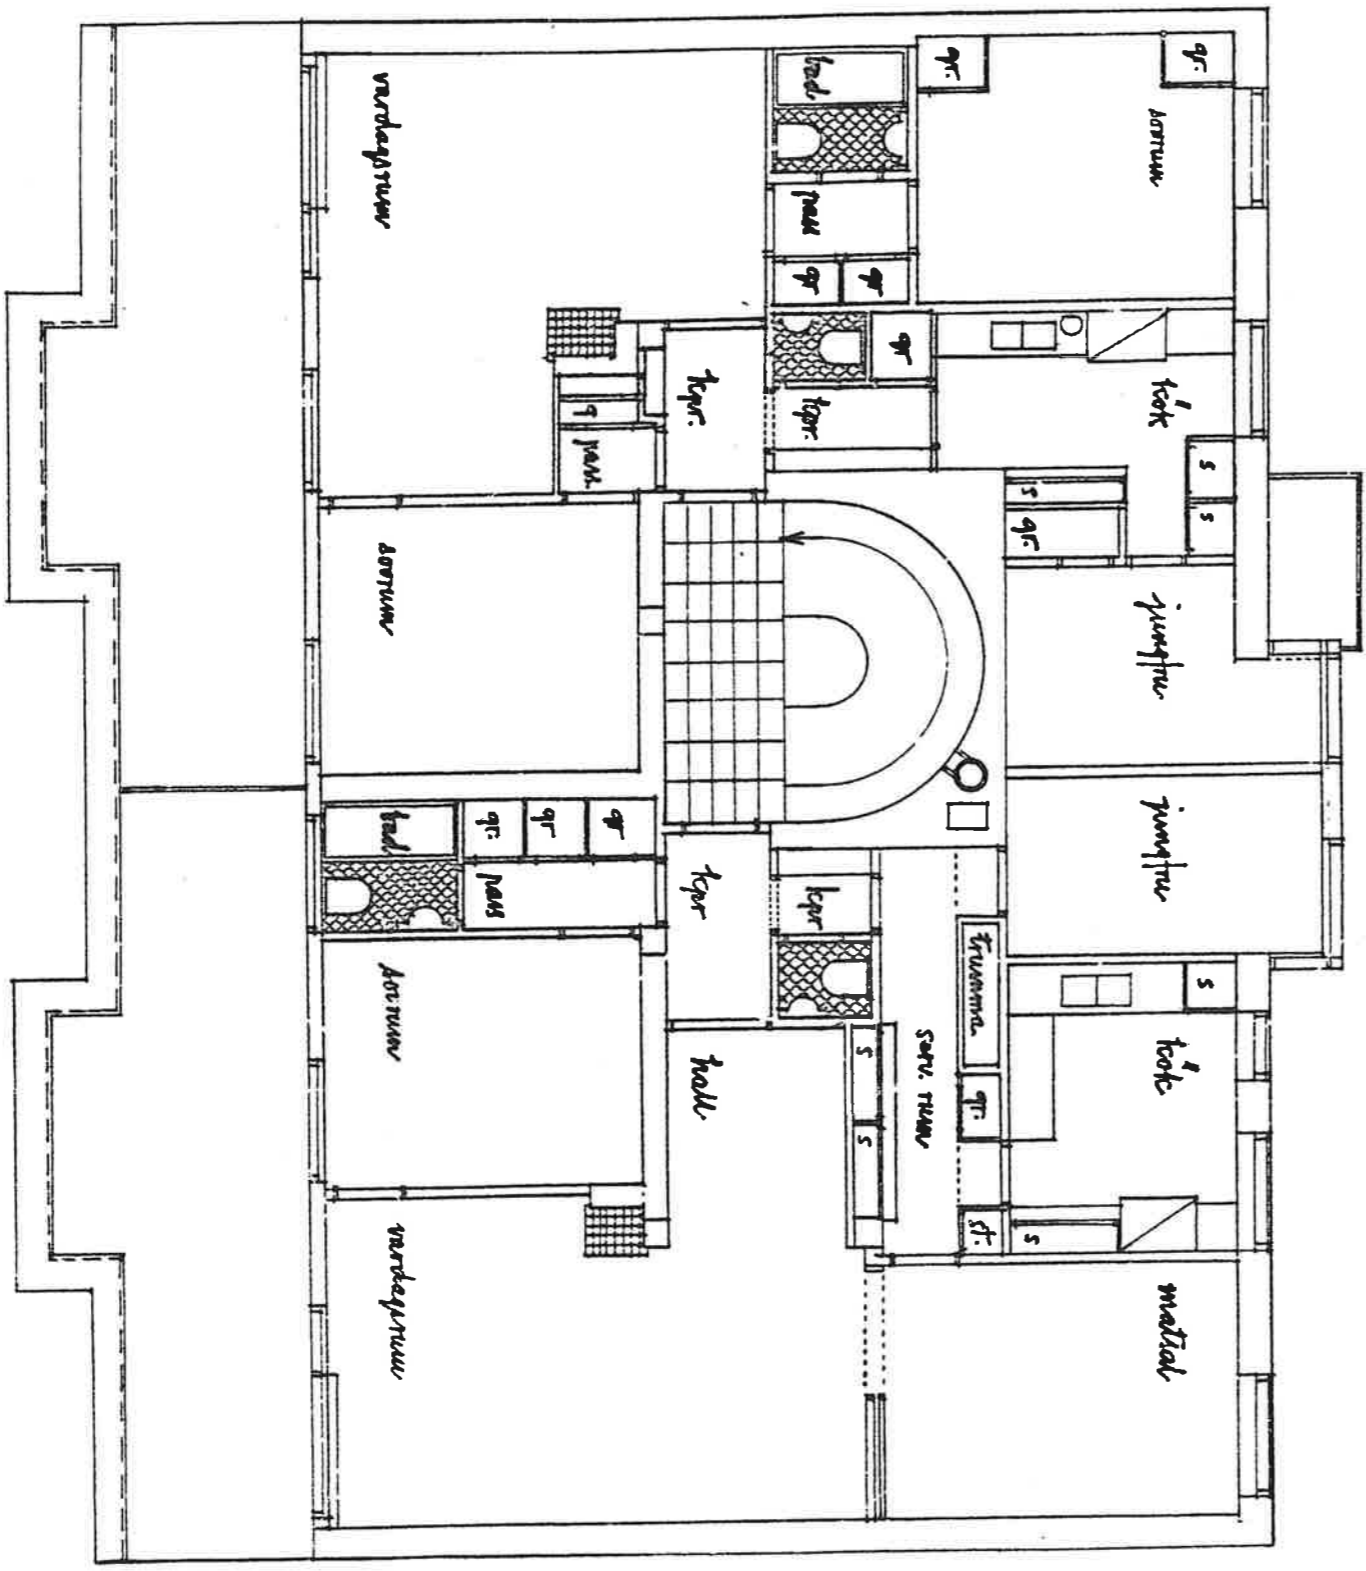

kv. Adlern vindre nr 14
nr. 6 tr. A 15

21817 2/3-2