


DE TRL BUREAUSKAMMERE
20 OKT. 1939

DOVGROS

*Blivars 37
Kunfermillevay
A: 19*

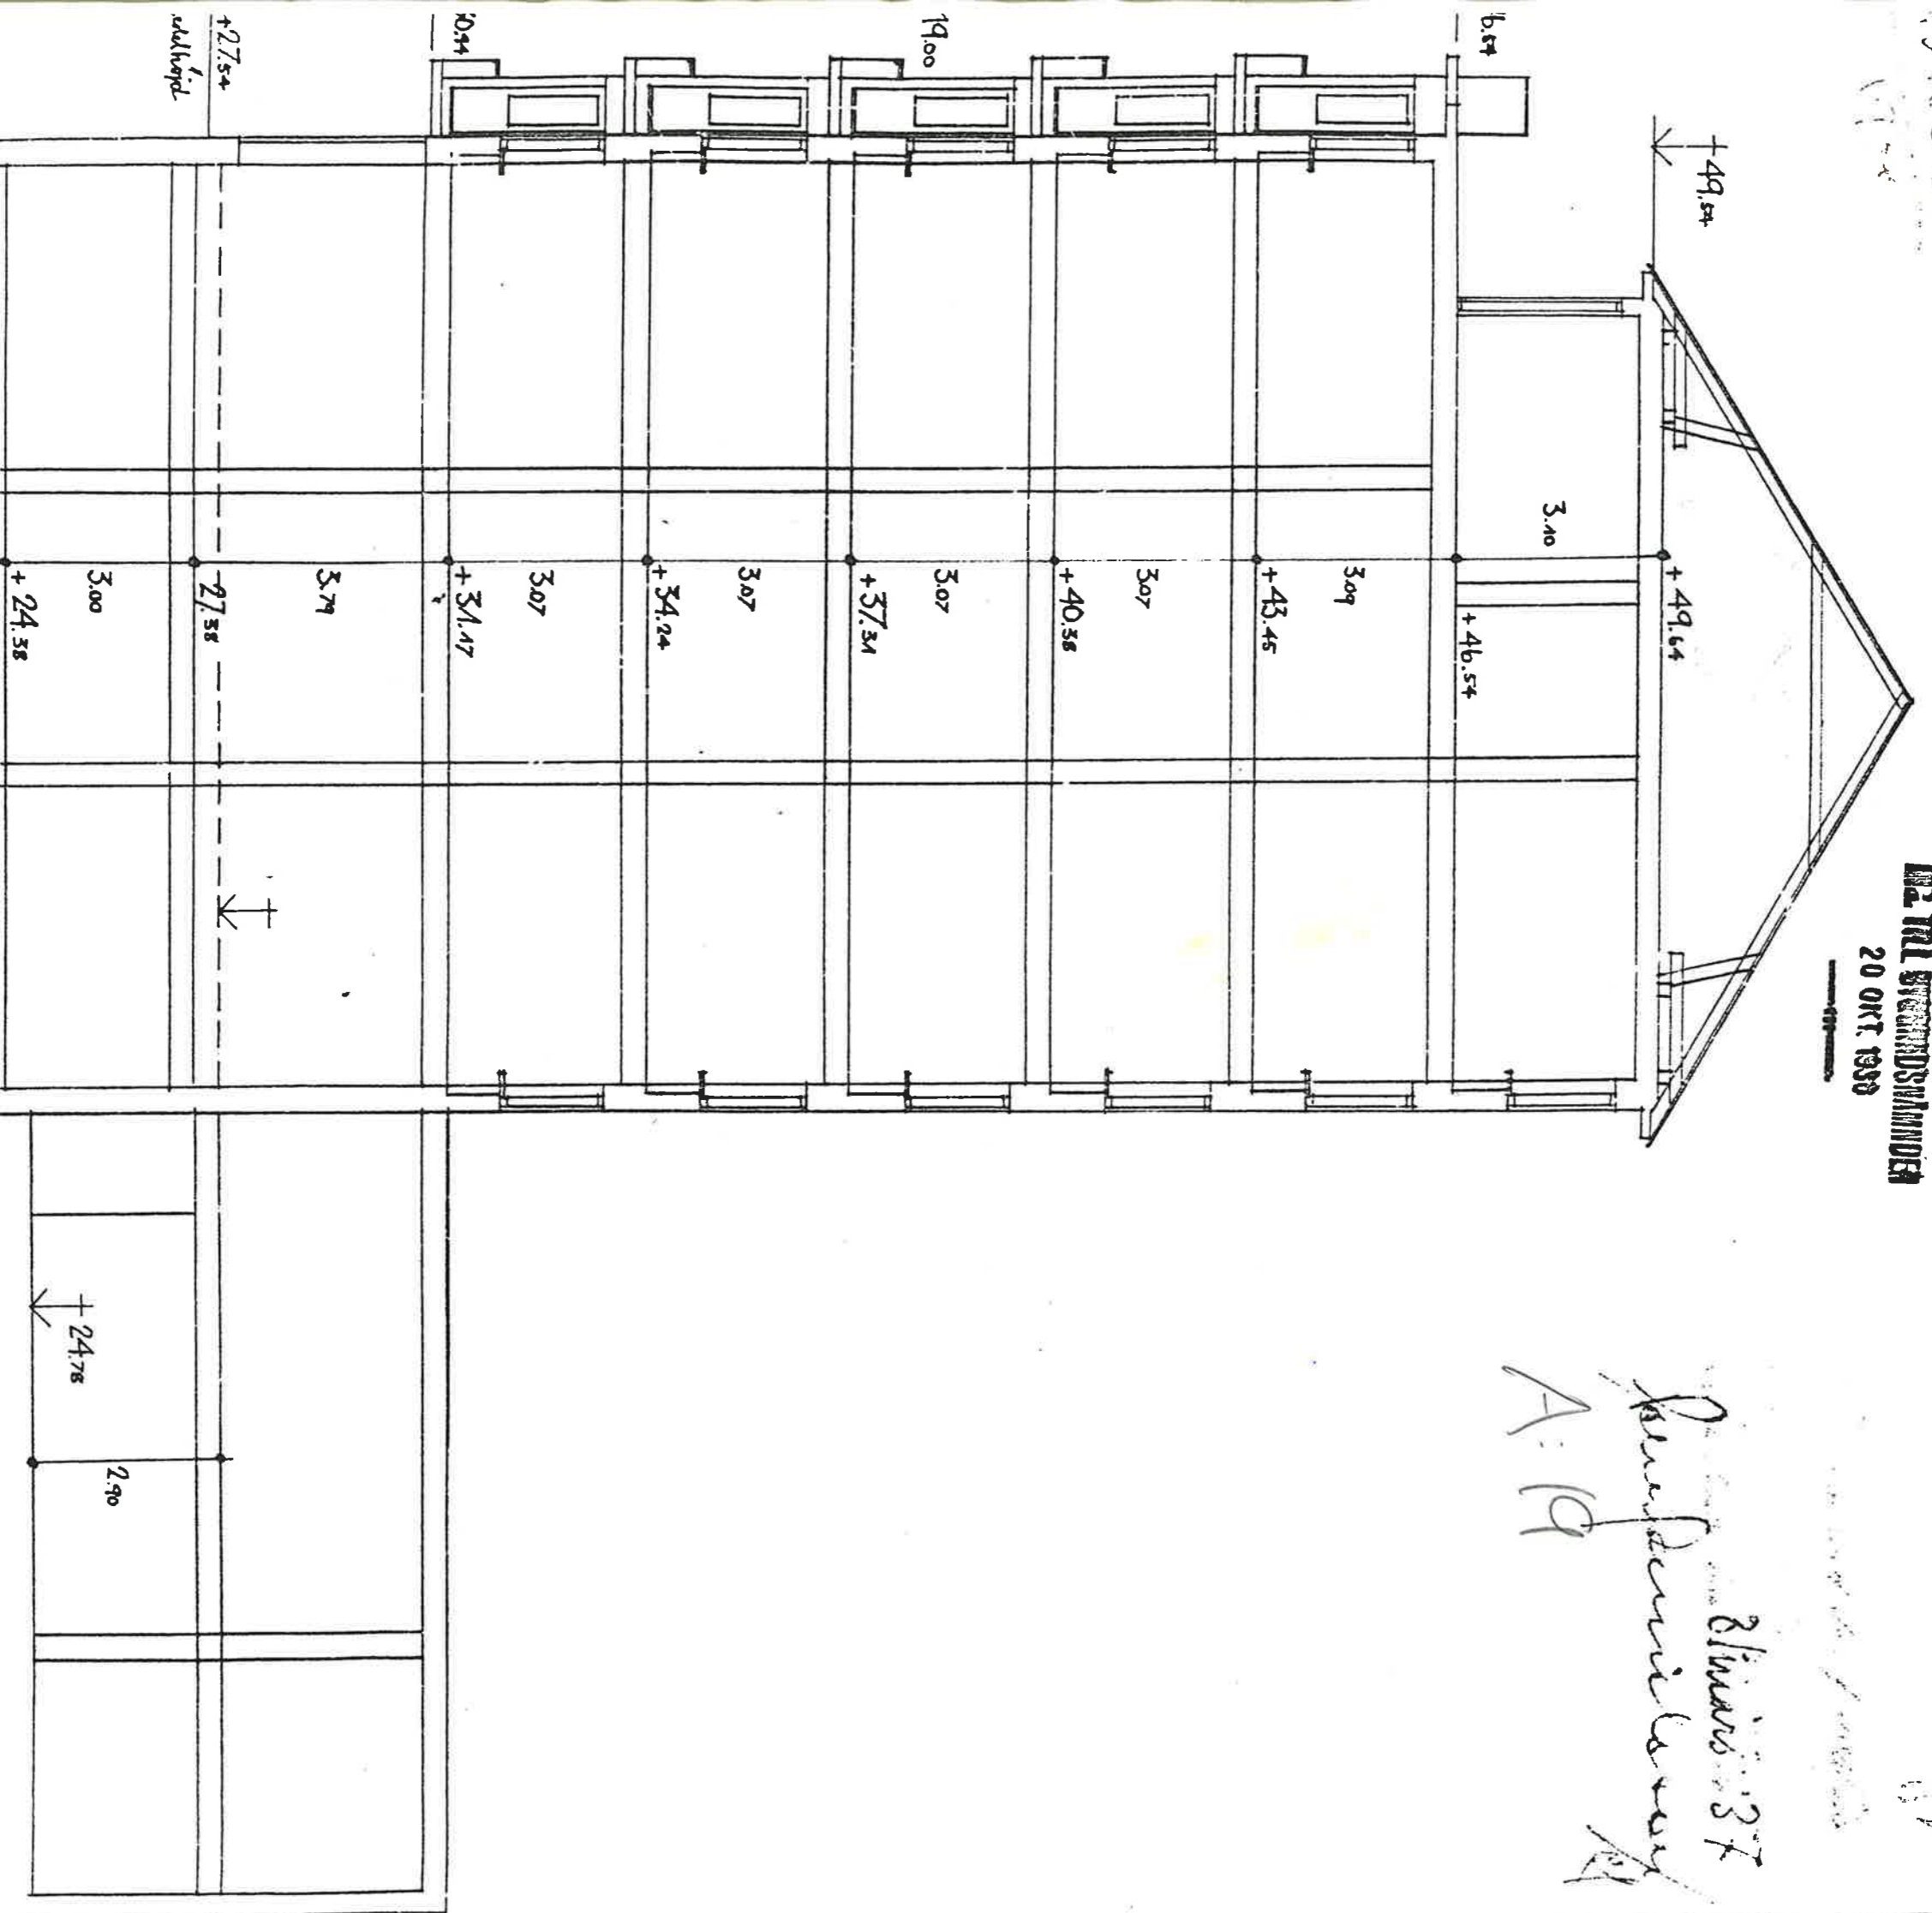

kv. Adlern vinda : - 13
A 31
13
BUREAU- & BOKSALL
ADRIKTV